


	CONCRETE SURFACE	CC	CONCRETE CURB
	NO PARKING AREA	CCG	CONCRETE CURB & GUTTER
	HANDICAP PARKING	CO	CLEAN OUT
	GAS VALVE	DA	DUMPSITE AREA
	UTILITY POLE	EM	ELECTRIC METER
	GUY ANCHOR	EP	EDGE OF PAVEMENT
	LIGHT POLE	G	GATE
	GATE POST	GM	GAS METER
	SIGN	MB	MAIL BOX
	BOLLARD	PFB	POINT OF BEGINNING
	SANITARY MANHOLE	PS	PARKING SPACE(S)
	GREASE MANHOLE	R	RAMP
	MANHOLE (UNKNOWN)	WM	WATER METER
	FIRE DEPARTMENT CONNECTION	WV	WATER VALVE
	FIRE HYDRANT	(R)	RECORD DESCRIPTION
	WATER VALVE	L	CENTRAL ANGLE
	CATCH BASIN	L'	ARC LENGTH
	RECOVERED MONUMENT AS NOTED	R	RADIUS
		CB	CHORD BEARING
		CH	CHORD LENGTH

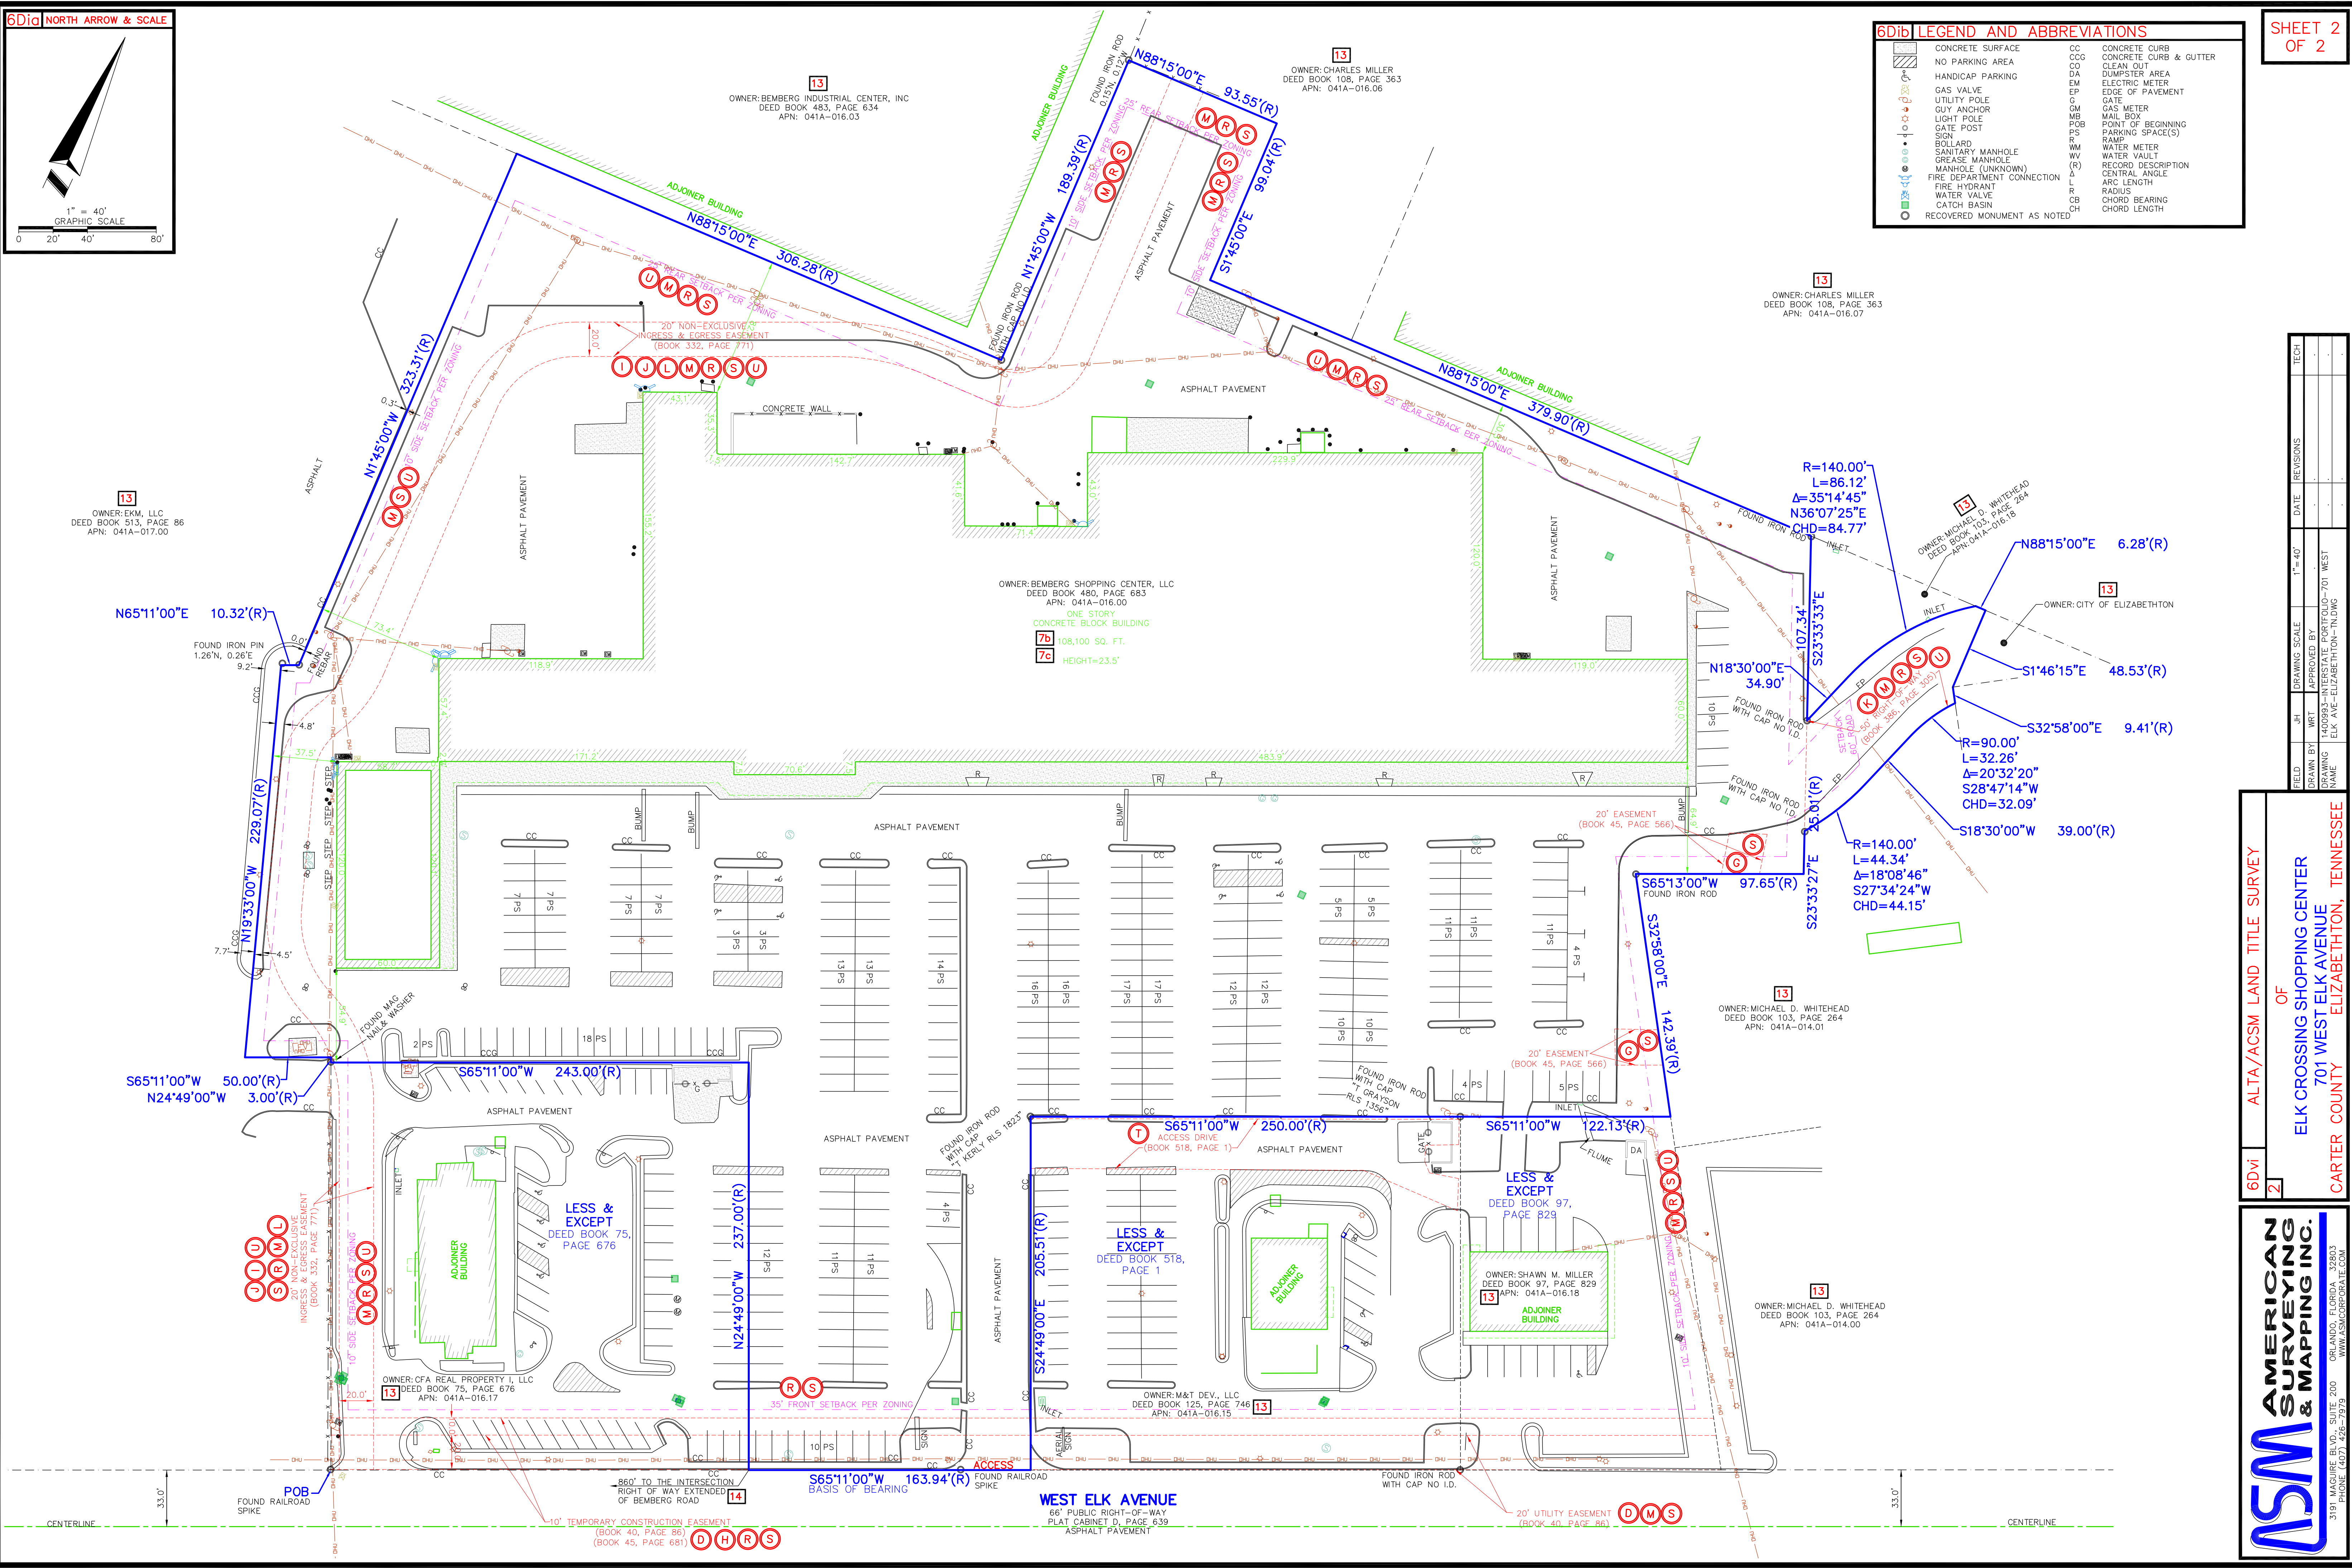

FIELD	SH	DATE	REVISIONS	TECH
DRAWN BY	WRT			
APPROVED BY				
SCALE	1"=40'			
PROJECT NAME	ELK AVENUE-ELIZABETHTON-TN DRWG			

6DVI ALTA/ACSM LAND TITLE SURVEY
 2 OF
 ELK CROSSING SHOPPING CENTER
 701 WEST ELK AVENUE
 CARTER COUNTY ELIZABETHTON, TENNESSEE

ASM AMERICAN SURVEYING & MAPPING INC.
 ORLANDO, FLORIDA 32803
 3191 MACQUIRE BLVD., SUITE 200
 PHONE (407) 426-7979
 WWW.ASMCORPORATE.COM

© 2014 AMERICAN SURVEYING & MAPPING, INC. ALL RIGHTS RESERVED. REPRODUCTION OR COPYING OF THIS DOCUMENT WITHOUT THE WRITTEN PERMISSION OF THE AUTHOR AND/OR COPYRIGHT HOLDER IS PROHIBITED.